


## LATERAL SPACING REQUIREMENTS

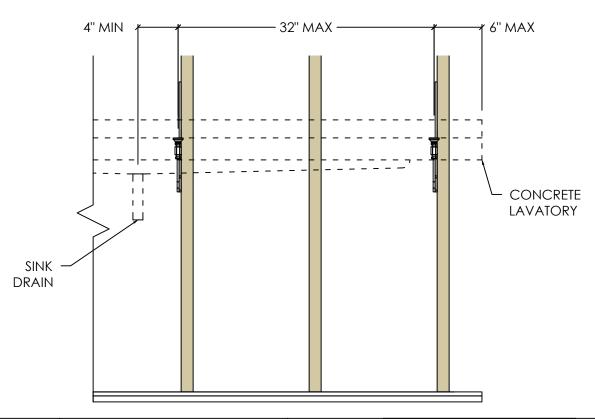

Trueform

ADUSTABLE STUD BRACKET
SKU'S: FSB-B1-AL & FSB-B1-AS

SCALE: 1" = 1'-0"


1 OF 2


PAGE:

All Designs  $\ensuremath{\mathbb{G}}$  TRUEFORM CONCRETE, LLC All Rights Reserved. Not for Publication.

DATE: 04-02-19

DRAWN BY: DA

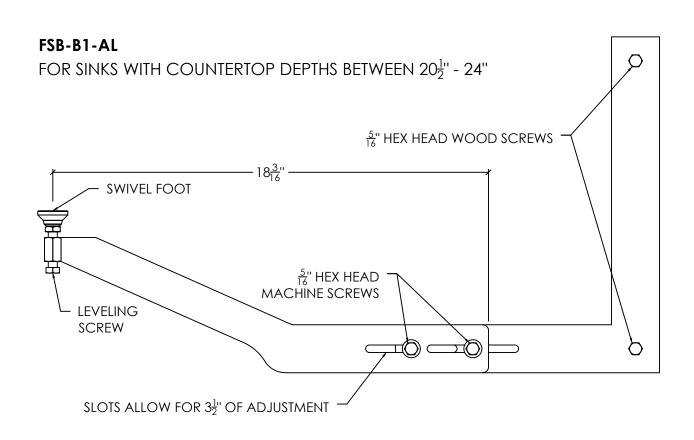

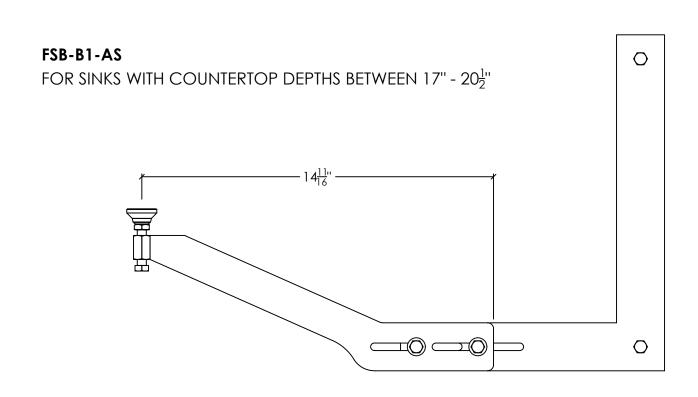

2 OF 2

PAGE: