


LATERAL SPACING REQUIREMENTS

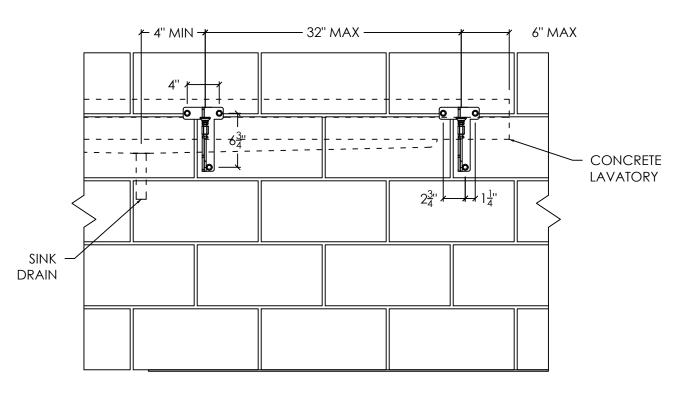

□ Trueform
concrete

ADJUSTABLE CMU BRACKET
SKU'S: FSB-B2-AL & FSB-B2-AS

SCALE: 1" = 1'-0"

1 OF 2


PAGE:

All Designs © TRUEFORM CONCRETE, LLC All Rights Reserved. Not for Publication.


DATE: 04-02-19

DRAWN BY: DA

FSB-B2-AL FOR SINKS WITH COUNTERTOP DEPTHS BETWEEN 20^{1}_{2} " - 24"

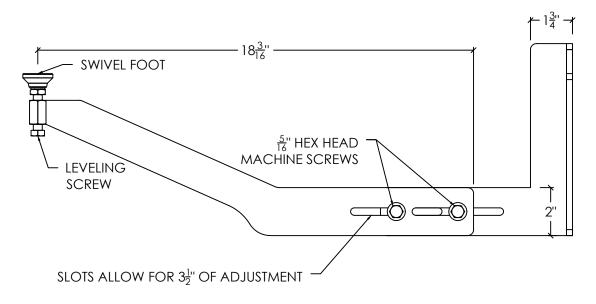

FSB-B2-AS FOR SINKS WITH COUNTERTOP DEPTHS BETWEEN 17" - $20\frac{1}{2}$ "

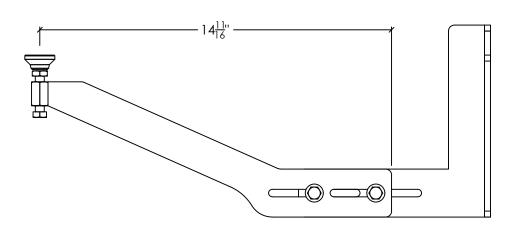

ADJUSTABLE CMU BRACKET

SKU'S: FSB-B2-AL & FSB-B2-AS

SCALE: 3" = 1'-0"

2 OF 2

PAGE:

All Designs © TRUEFORM CONCRETE, LLC All Rights Reserved. Not for Publication.

DATE: 04-02-19

DRAWN BY: DA